



Keep this plan on jobsite
AT ALL TIMES
City of Brookfield Building Inspector

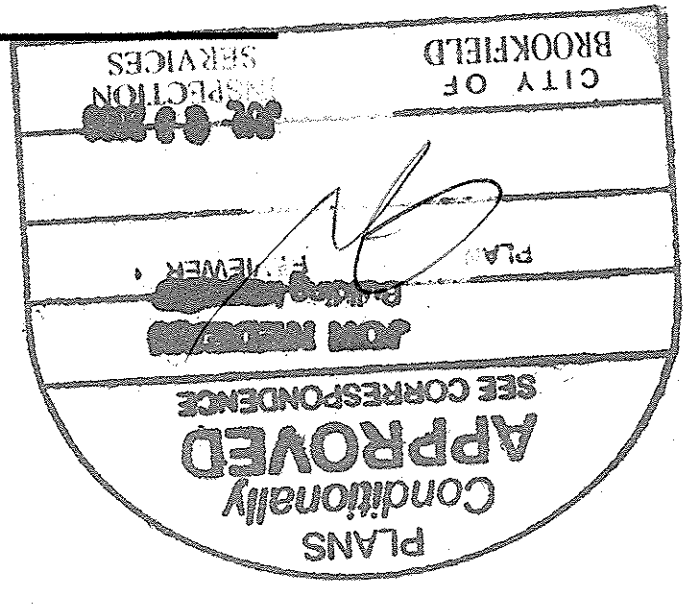


FRONT ELEVATION
SCALE 1/4" = 1'-0"

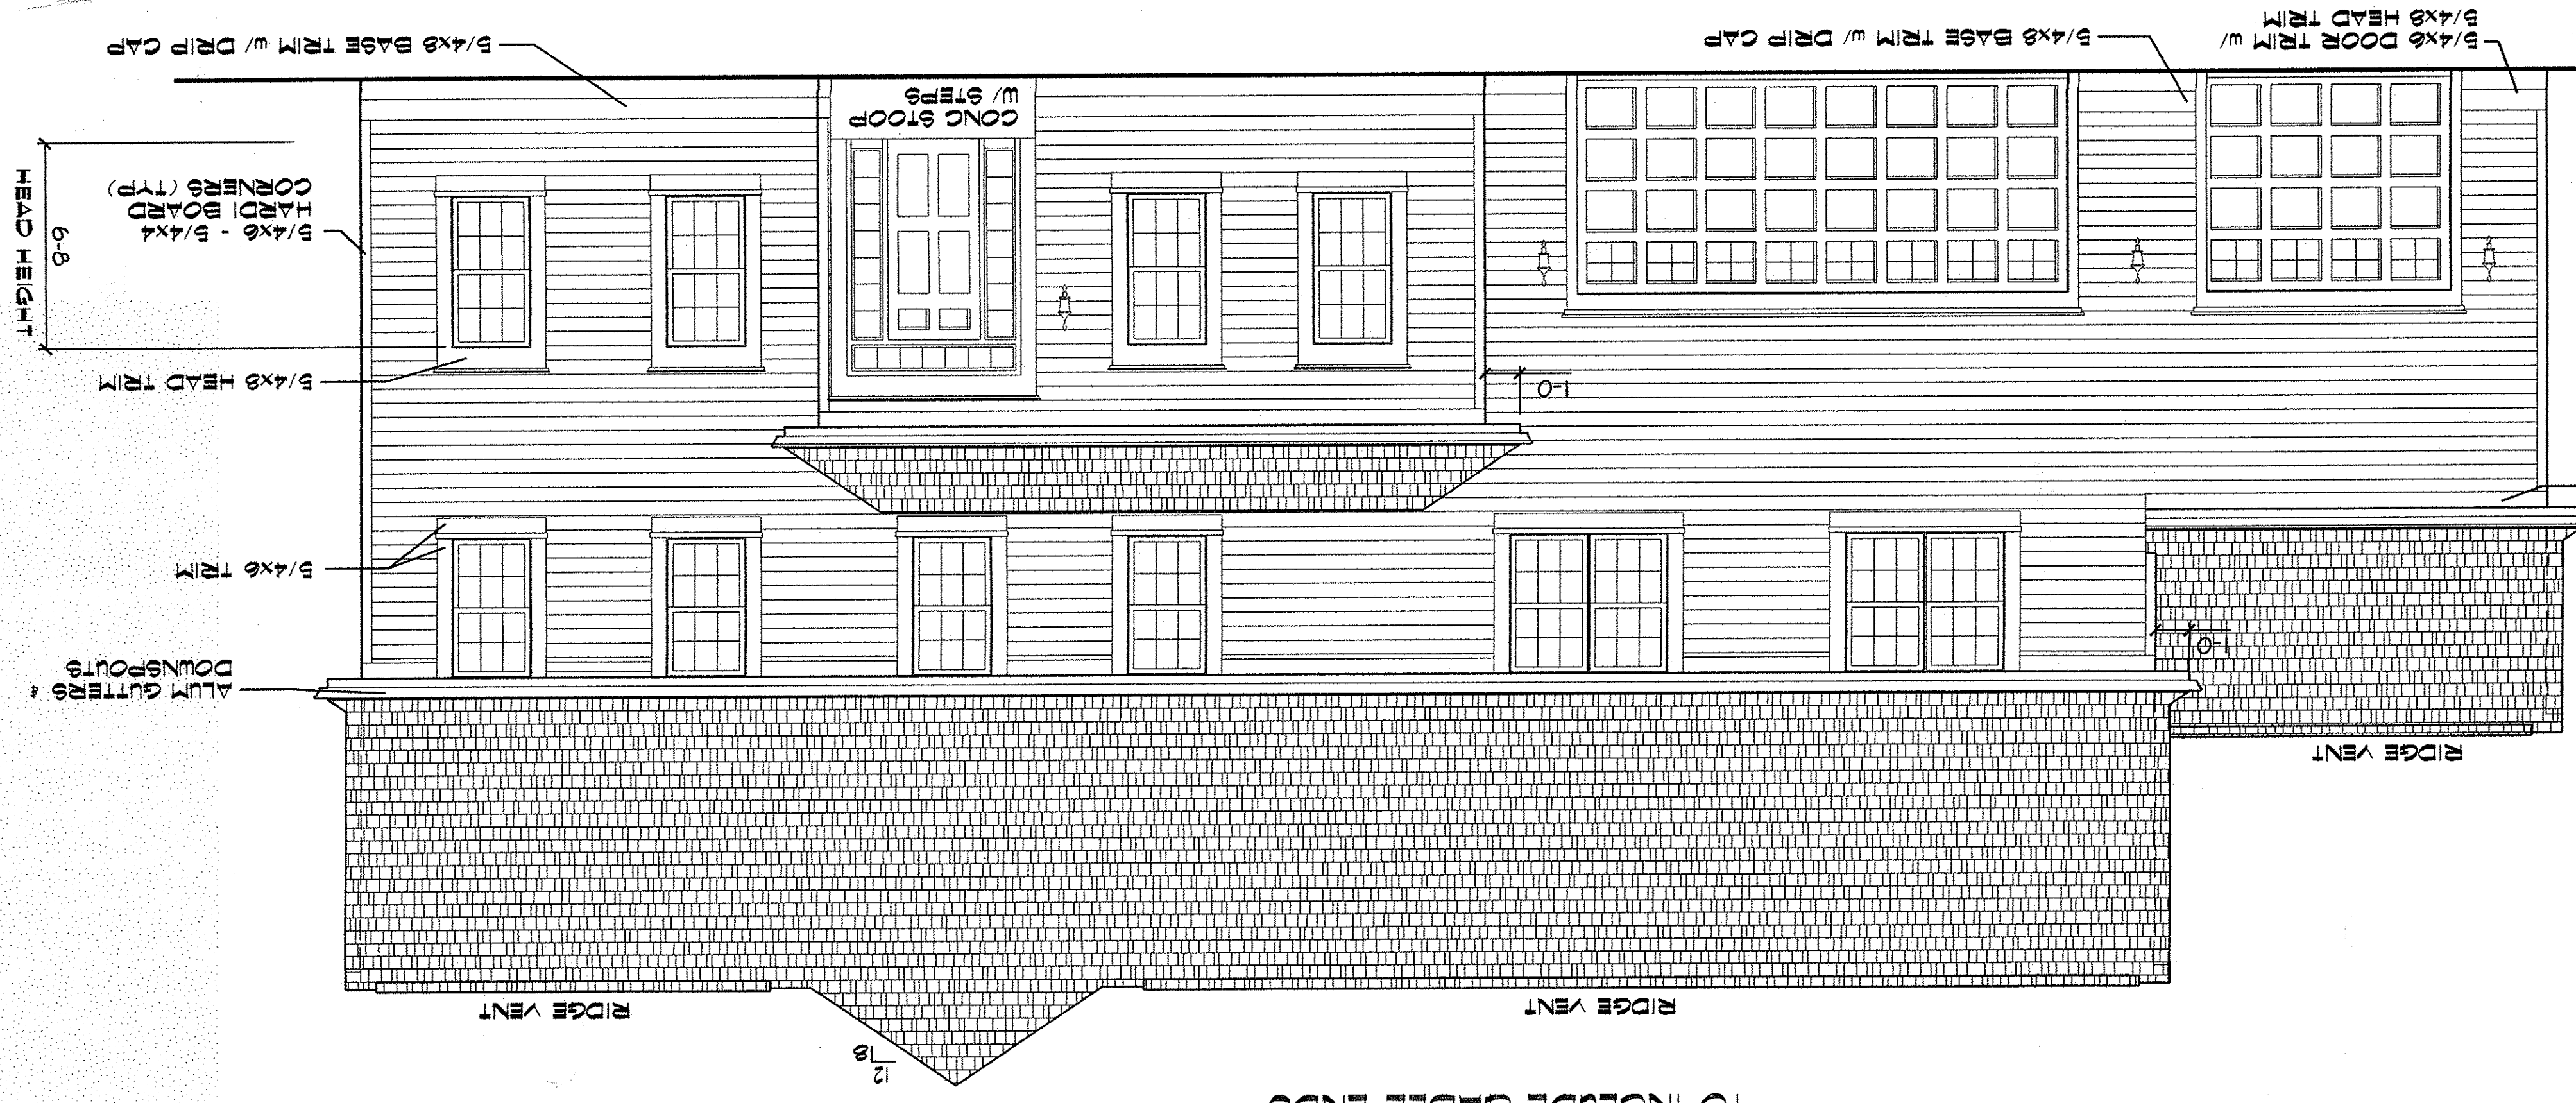


TO BE WRAP & HOUSE ENDS AND GARAGE


LEFT ELEVATION

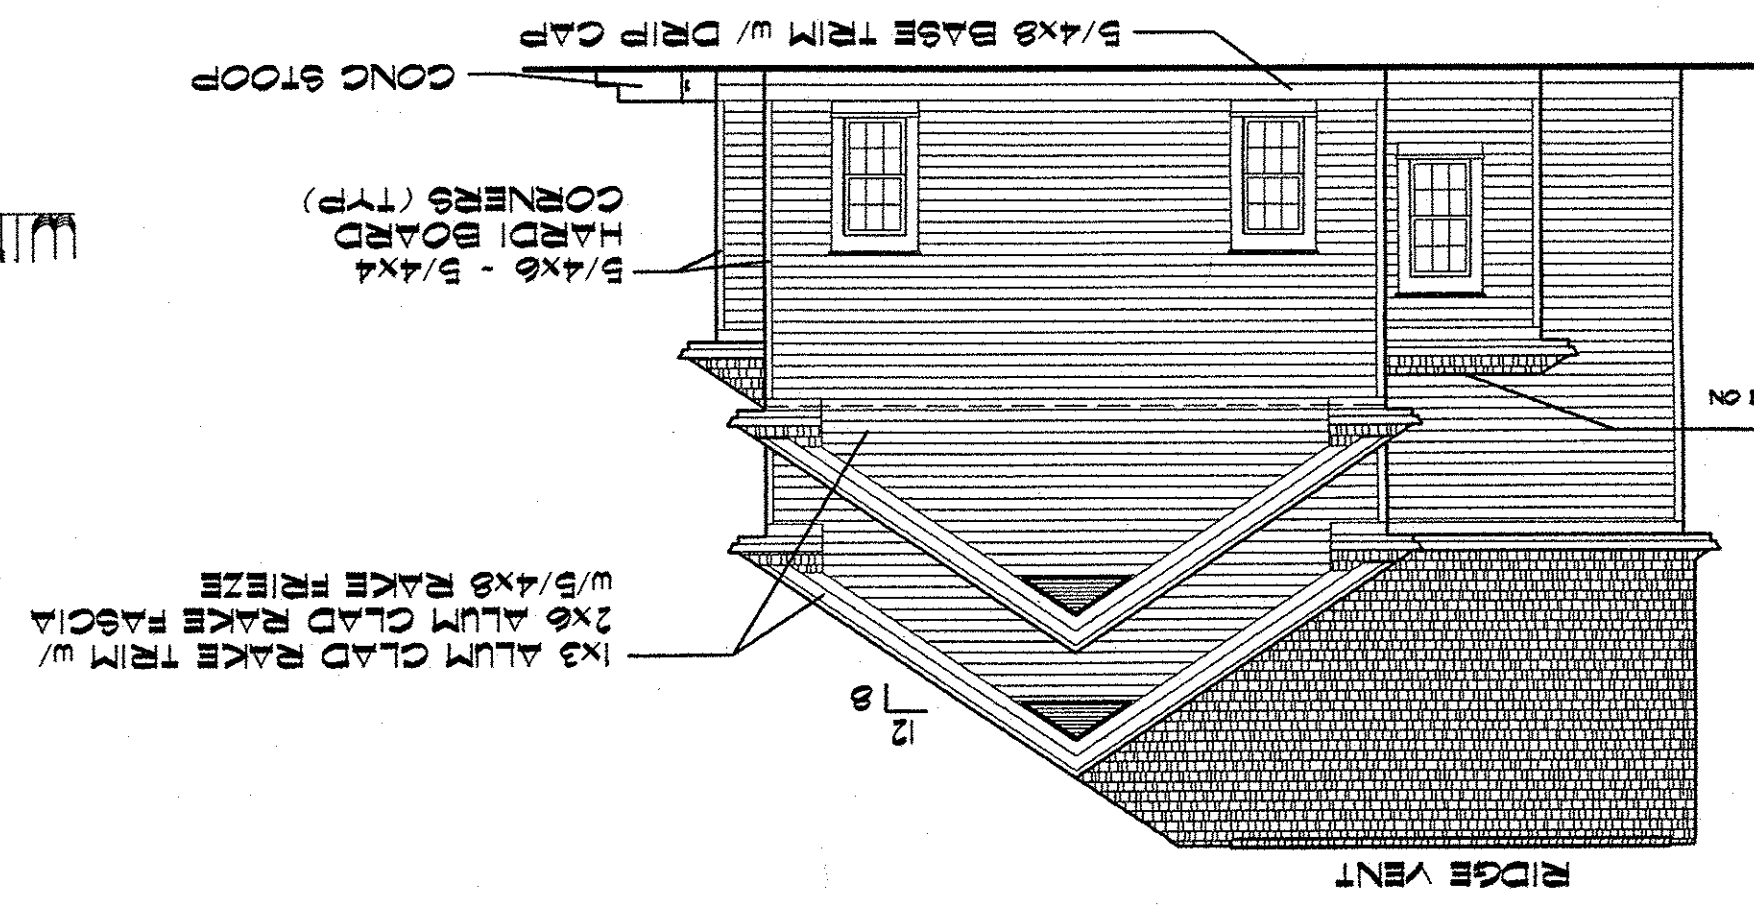


RIGHT ELEVATION

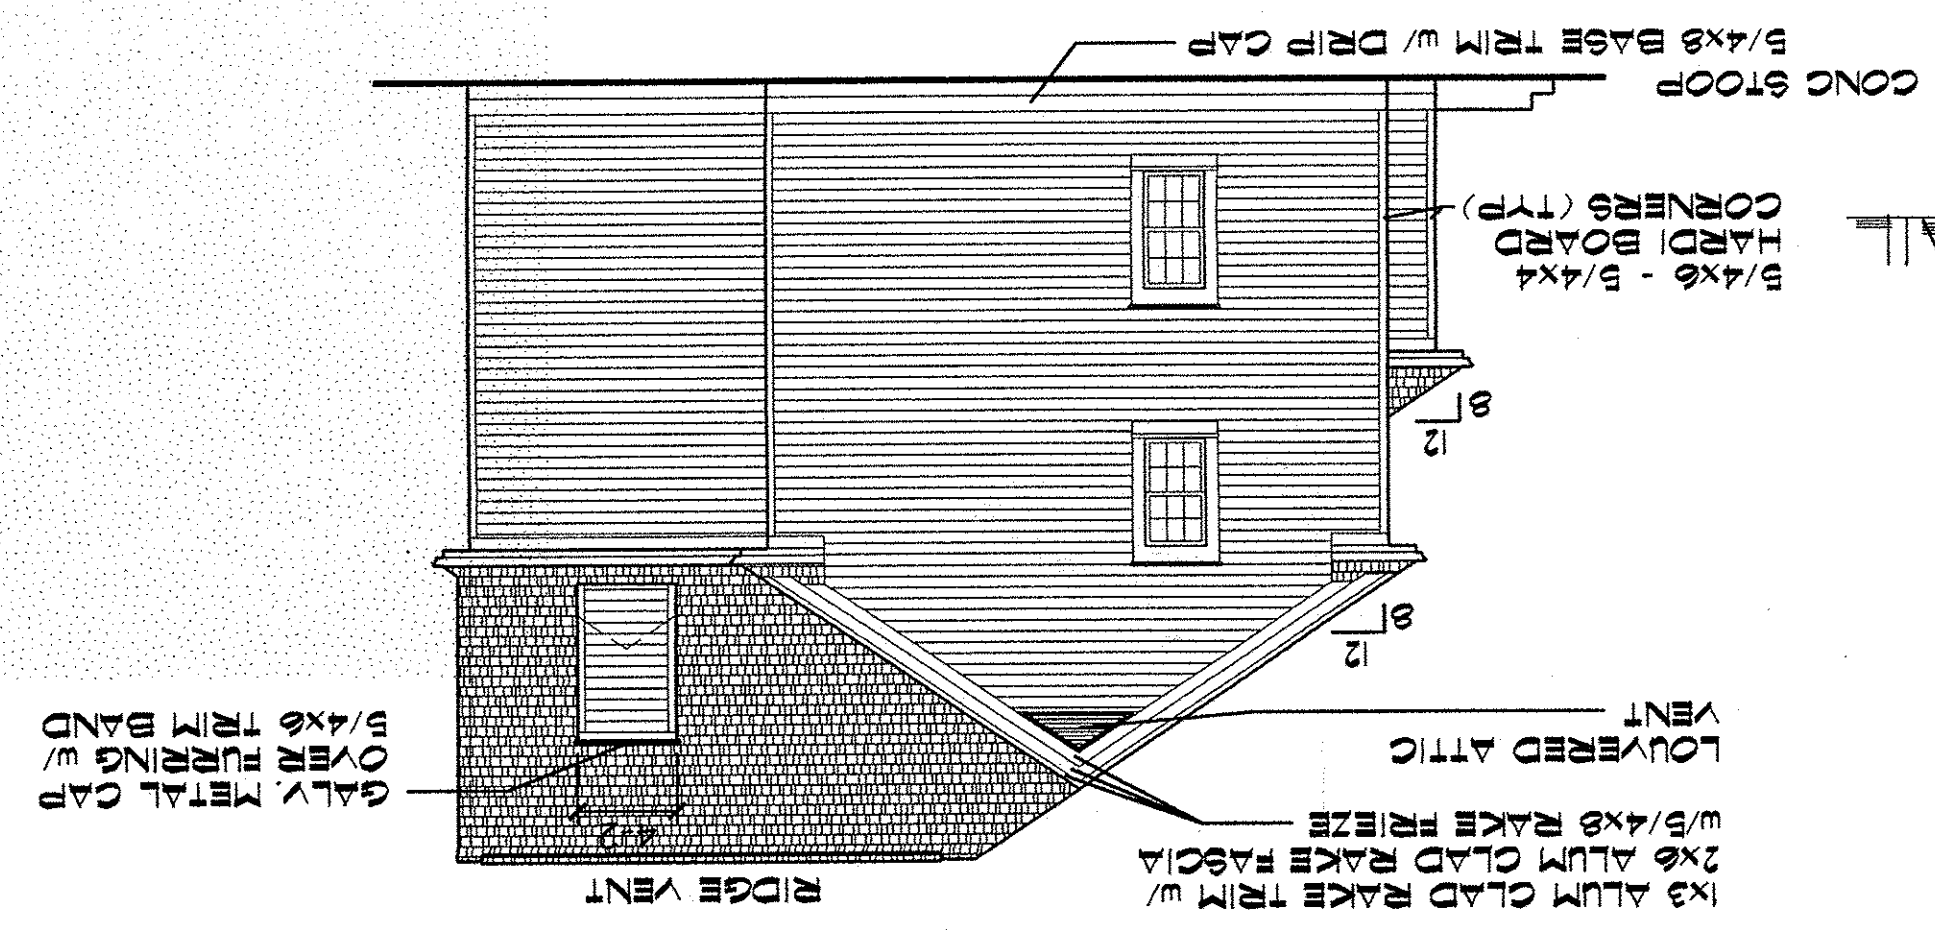

WINDOW HEAD DETAIL

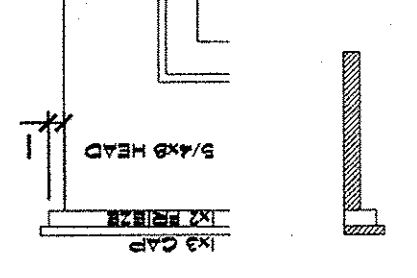


BACK ELEVATION
SCALE 1/8" = 1'-0"

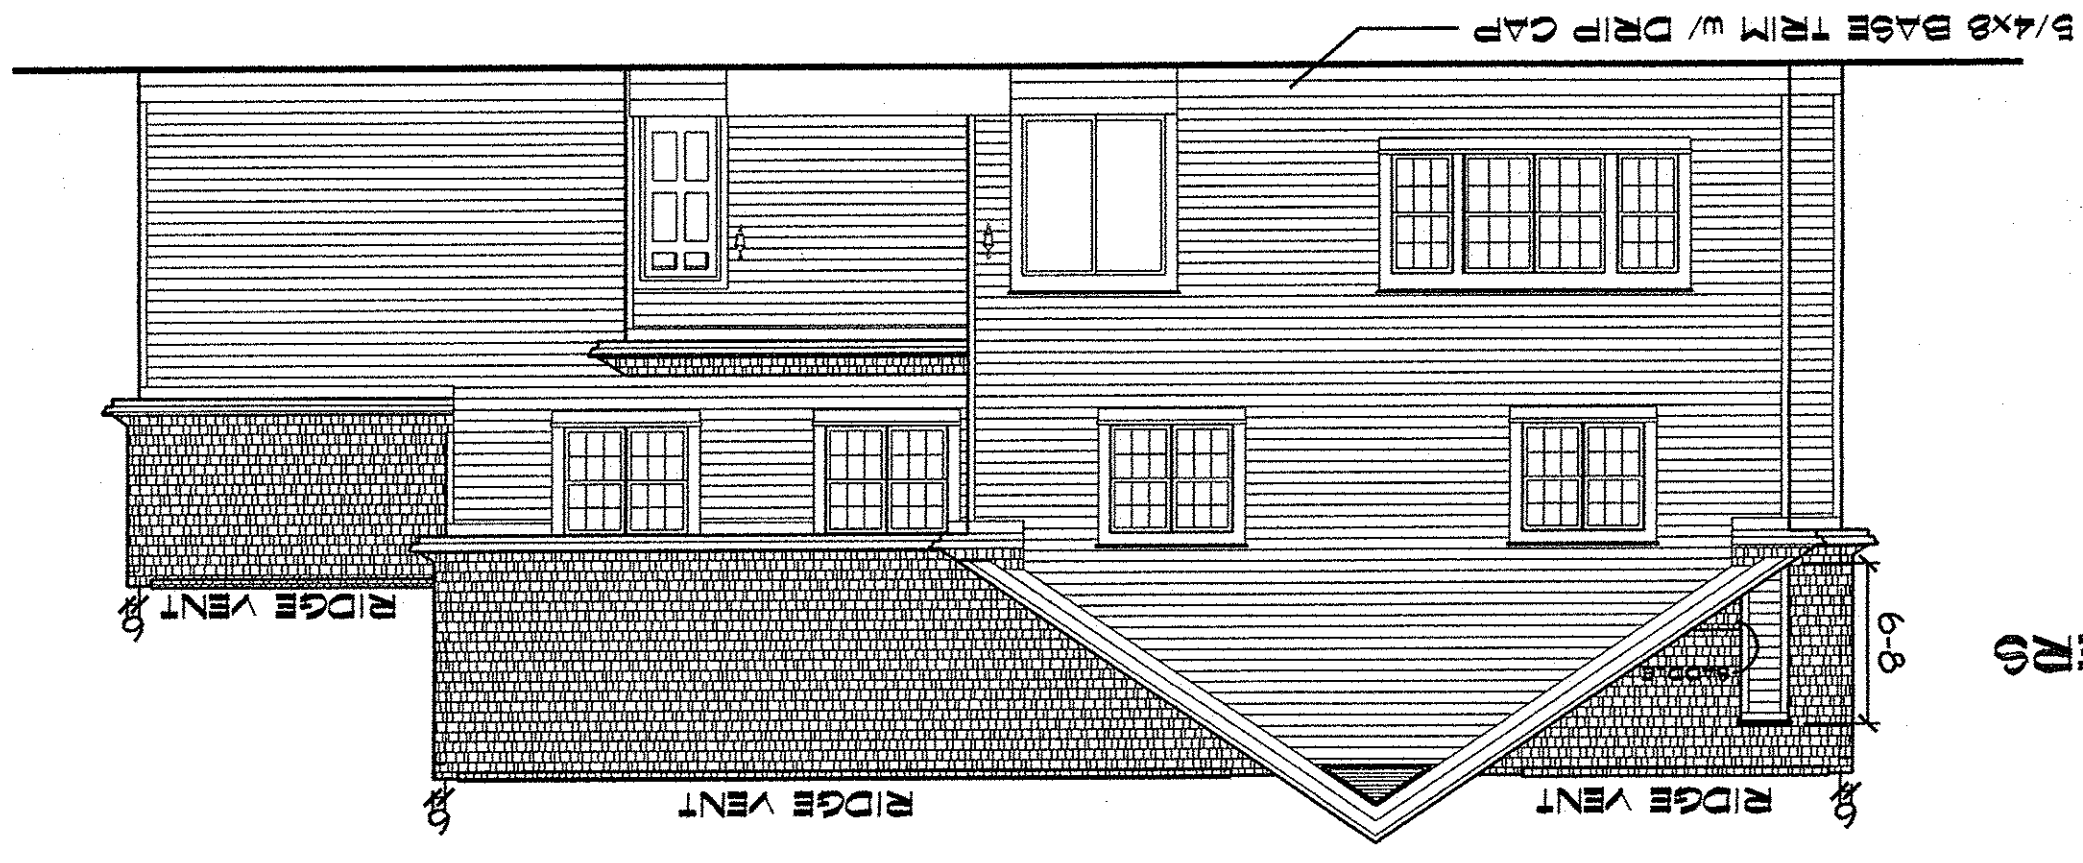

- EXTERIOR MATERIALS
- ROOFING PRO 30 3/4 DIMENSIONAL SHINGLES
 - SIDING HANDIPLANK w/ 5/4x6 & 5/4x4 CORNERS
 - TRIM - 5/4x4 HANDI BOARD
 - FASCIA - ALUM CLAD
 - GOSFIT - VENTED ALUM CLAD
 - TEXTURE BLKS - PAINTED TO MATCH

NO PART OF THESE PLANS MAY BE REPRODUCED OR TRANSMITTED IN ANY FORM OR BY ANY MEANS, ELECTRONIC OR MECHANICAL, WITHOUT PERMISSION OF THE ARCHITECT.

15 MAY 2009

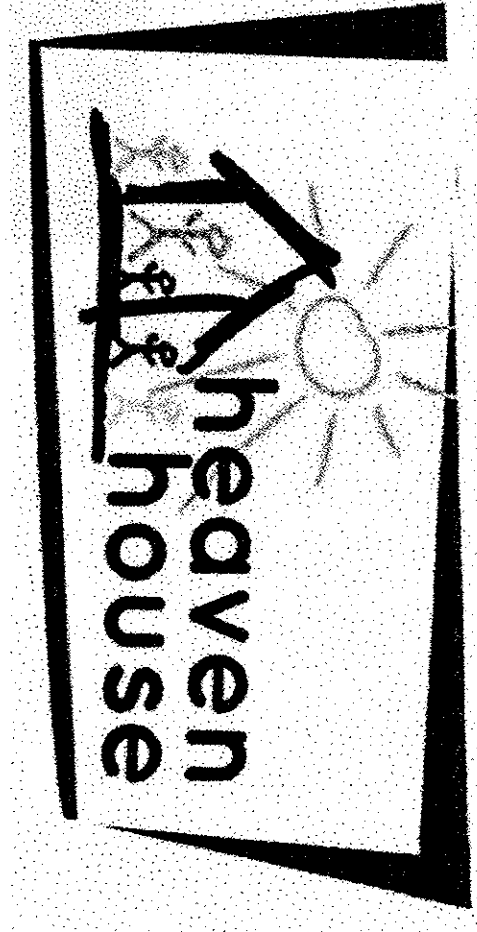

1ST FLOOR	1535 sq ft
2ND FLOOR	1857 sq ft
TOTAL	3487 sq ft
GARAGE	900 sq ft
DESIGN BY	SHO Haus Design

Dan & Lori O'Brien
17350 W Greenfield Ave
Brookfield, WI 53045